


BAL PORTAL FAL
1:25

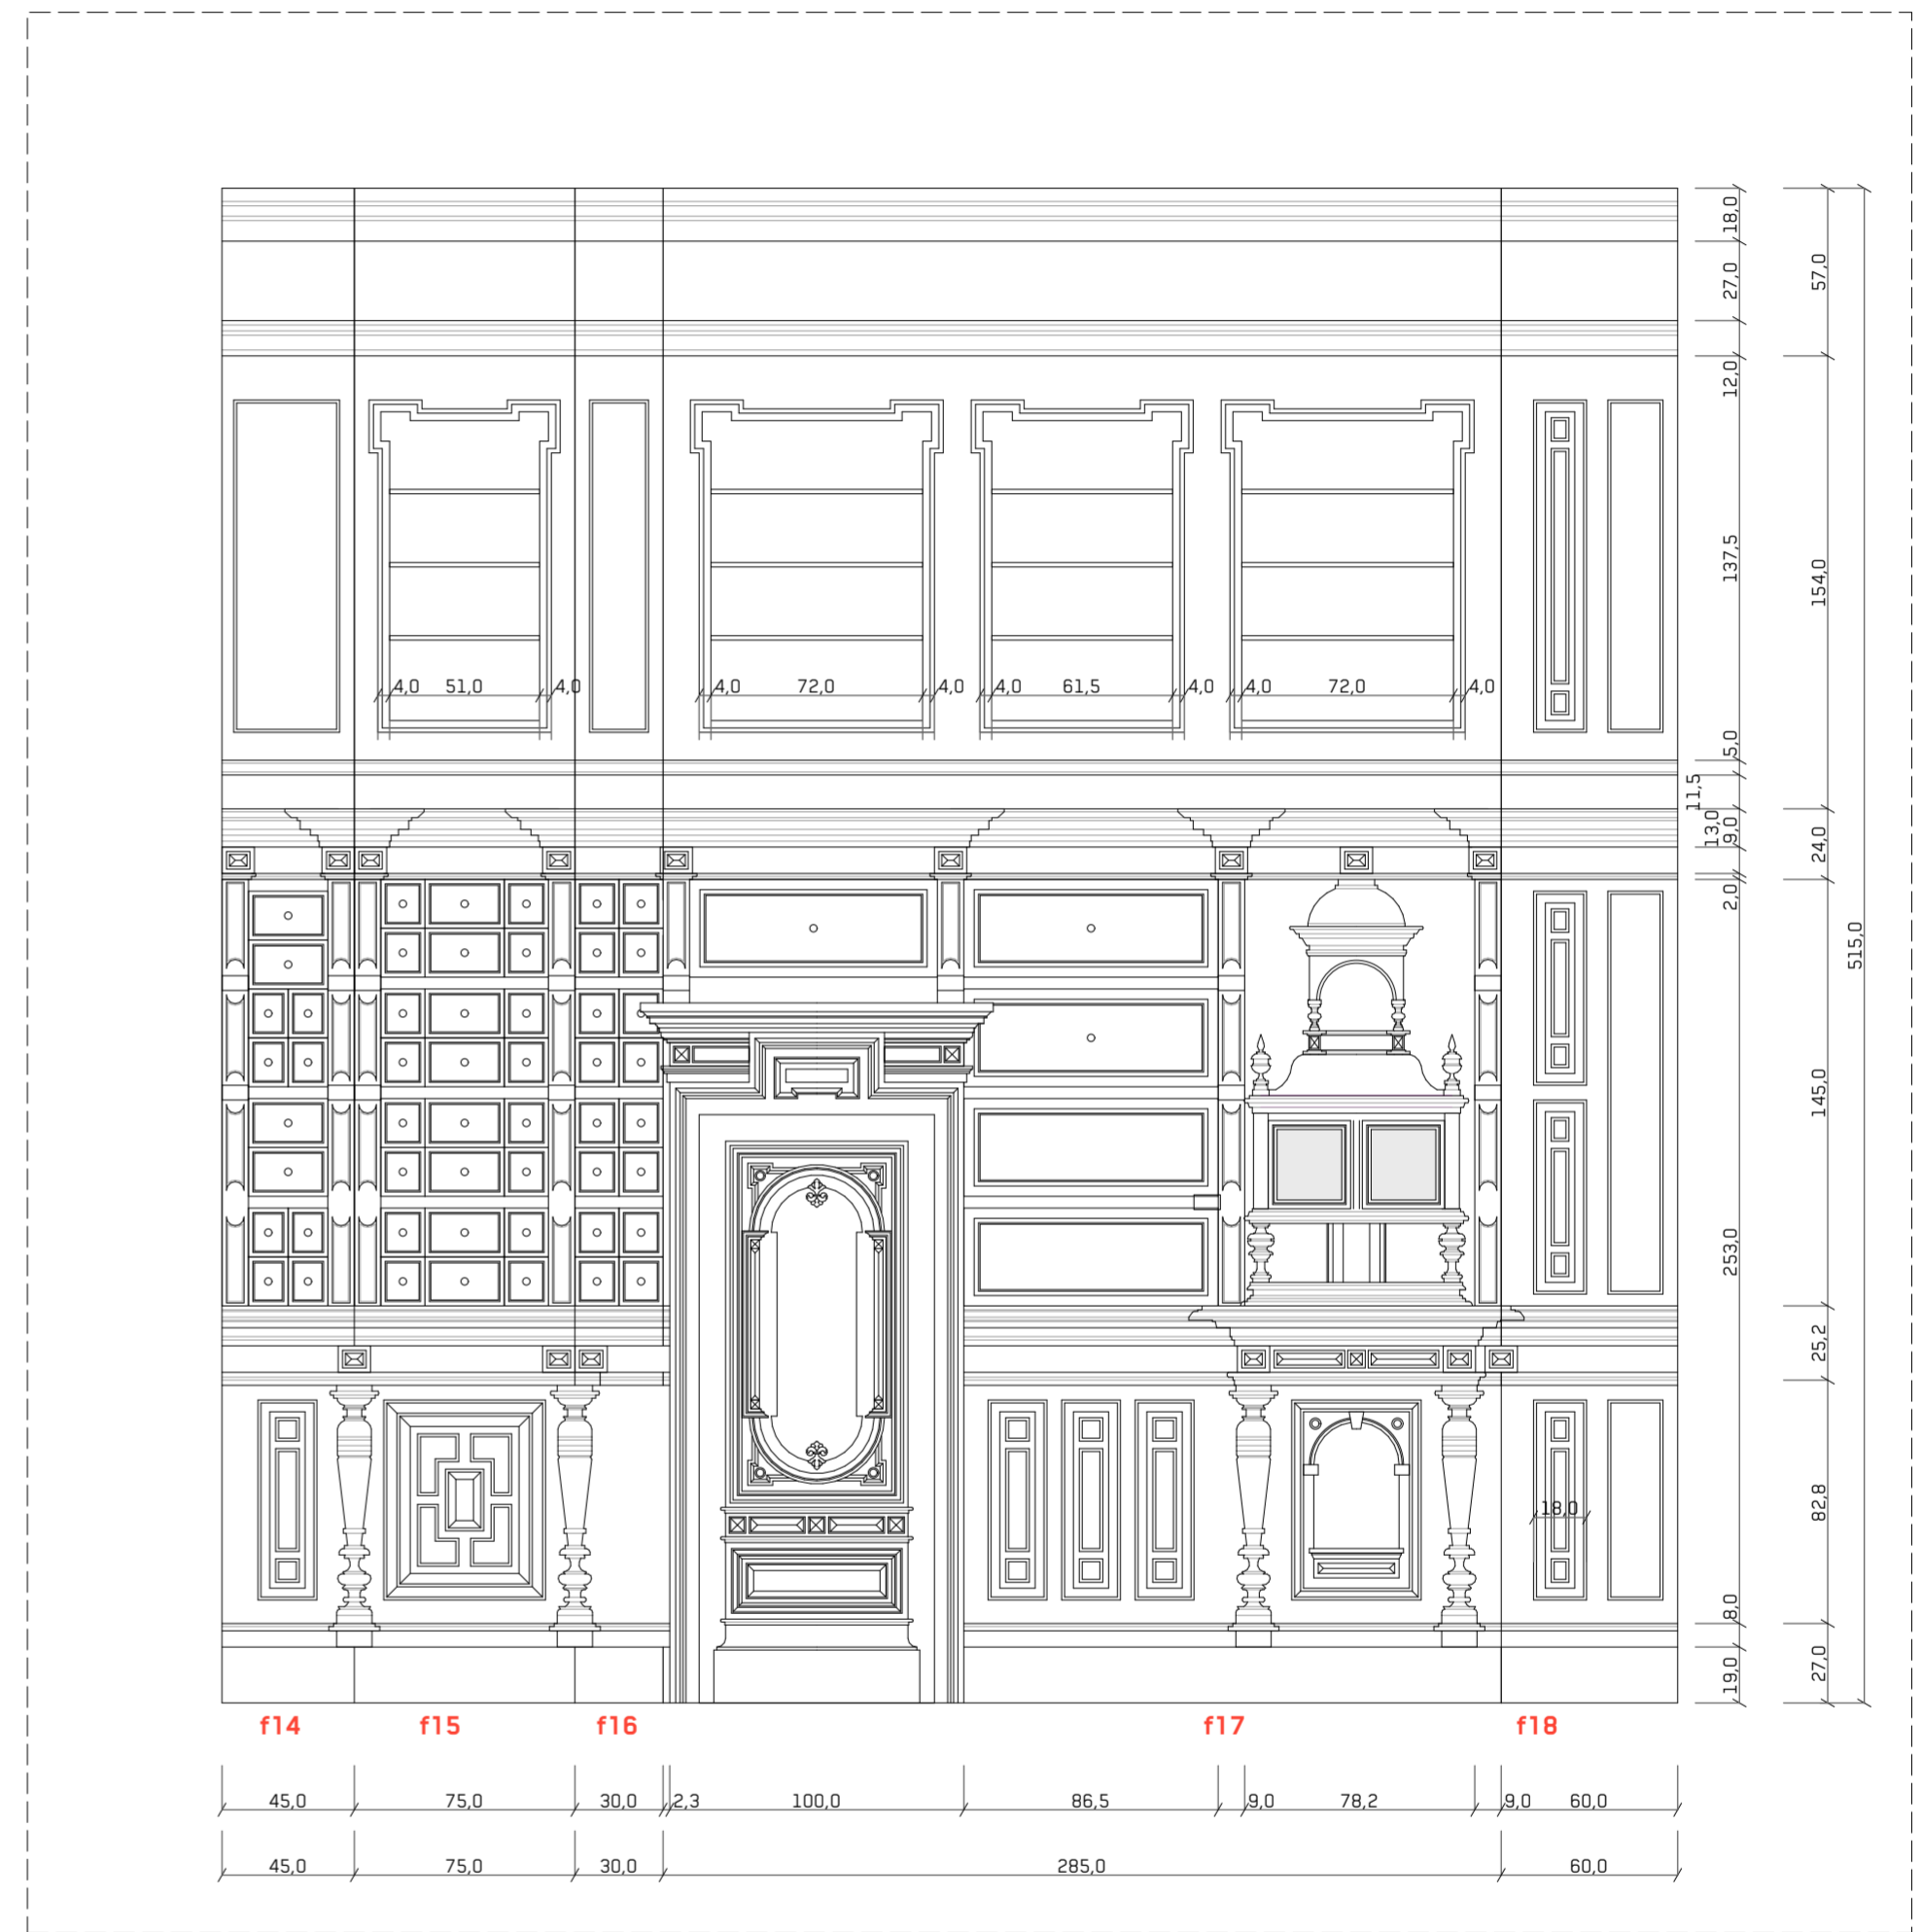

JOBBI PORTAL FAL
1:25